





GREAT FALLS STREET SIDEWALK PROJECT
 FROM OSBORN STREET TO NORTH WEST STREET
 CITIZENS MEETING
 AUGUST 2016

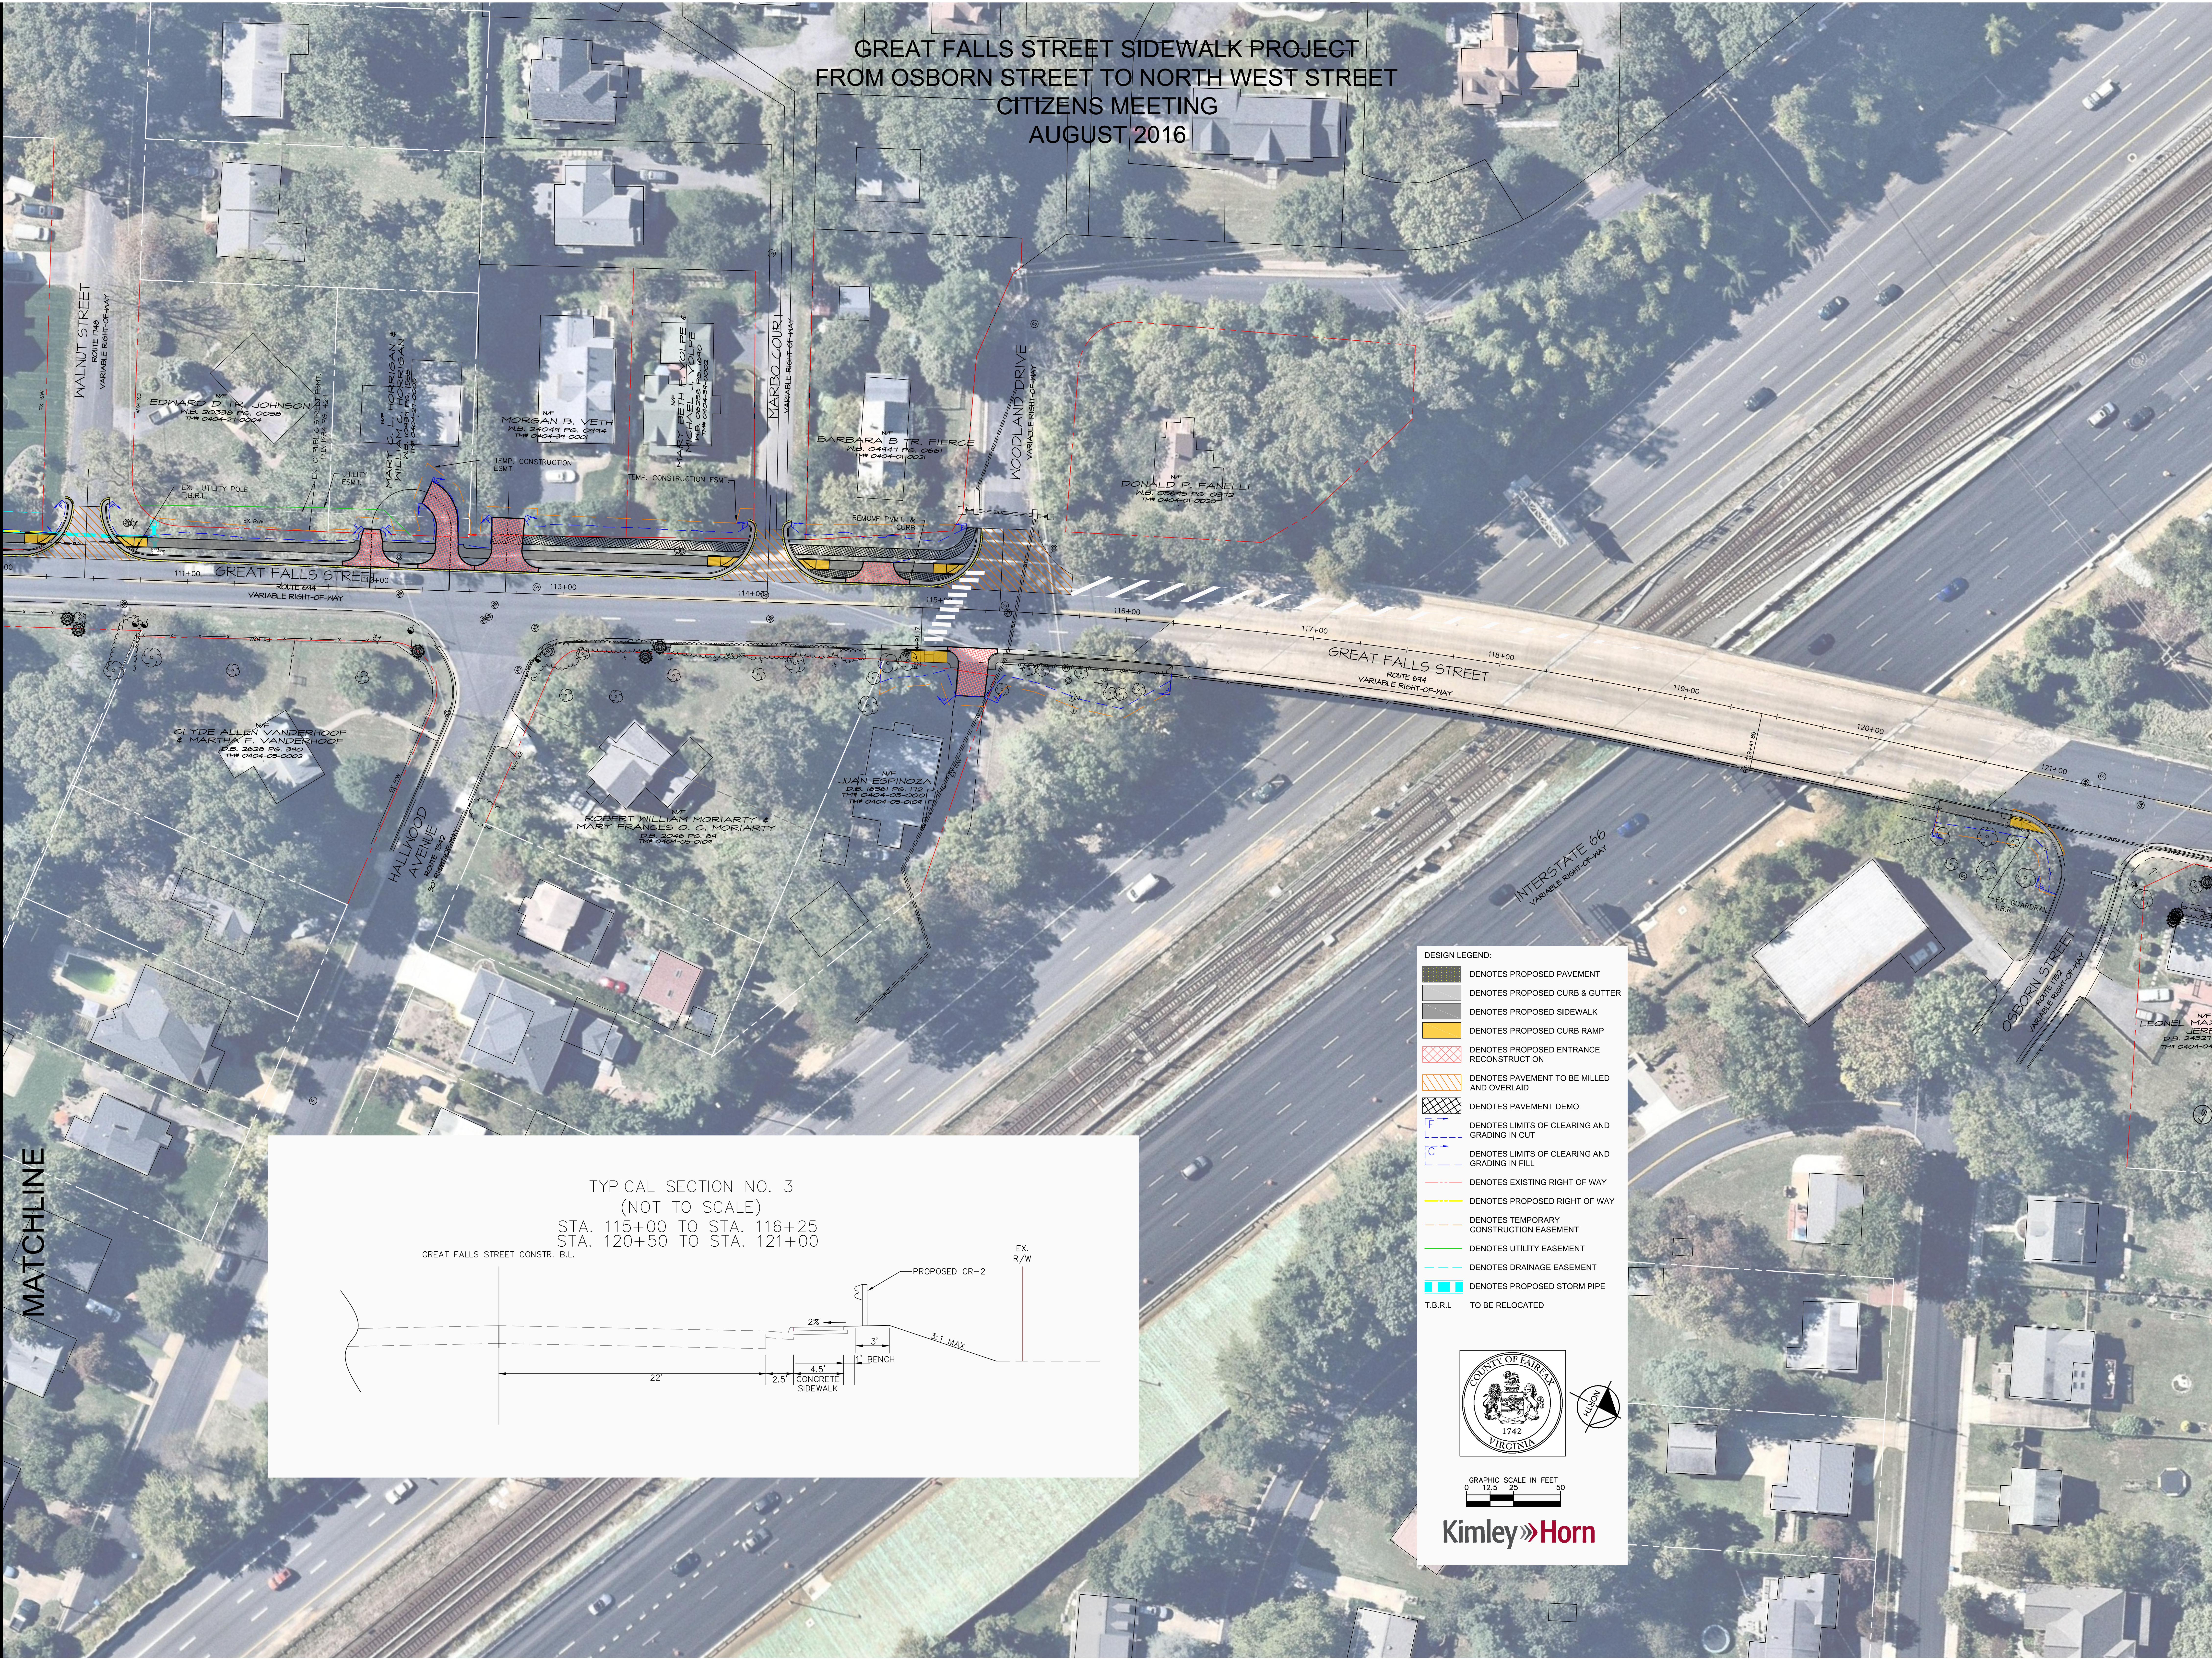

MATCHLINE

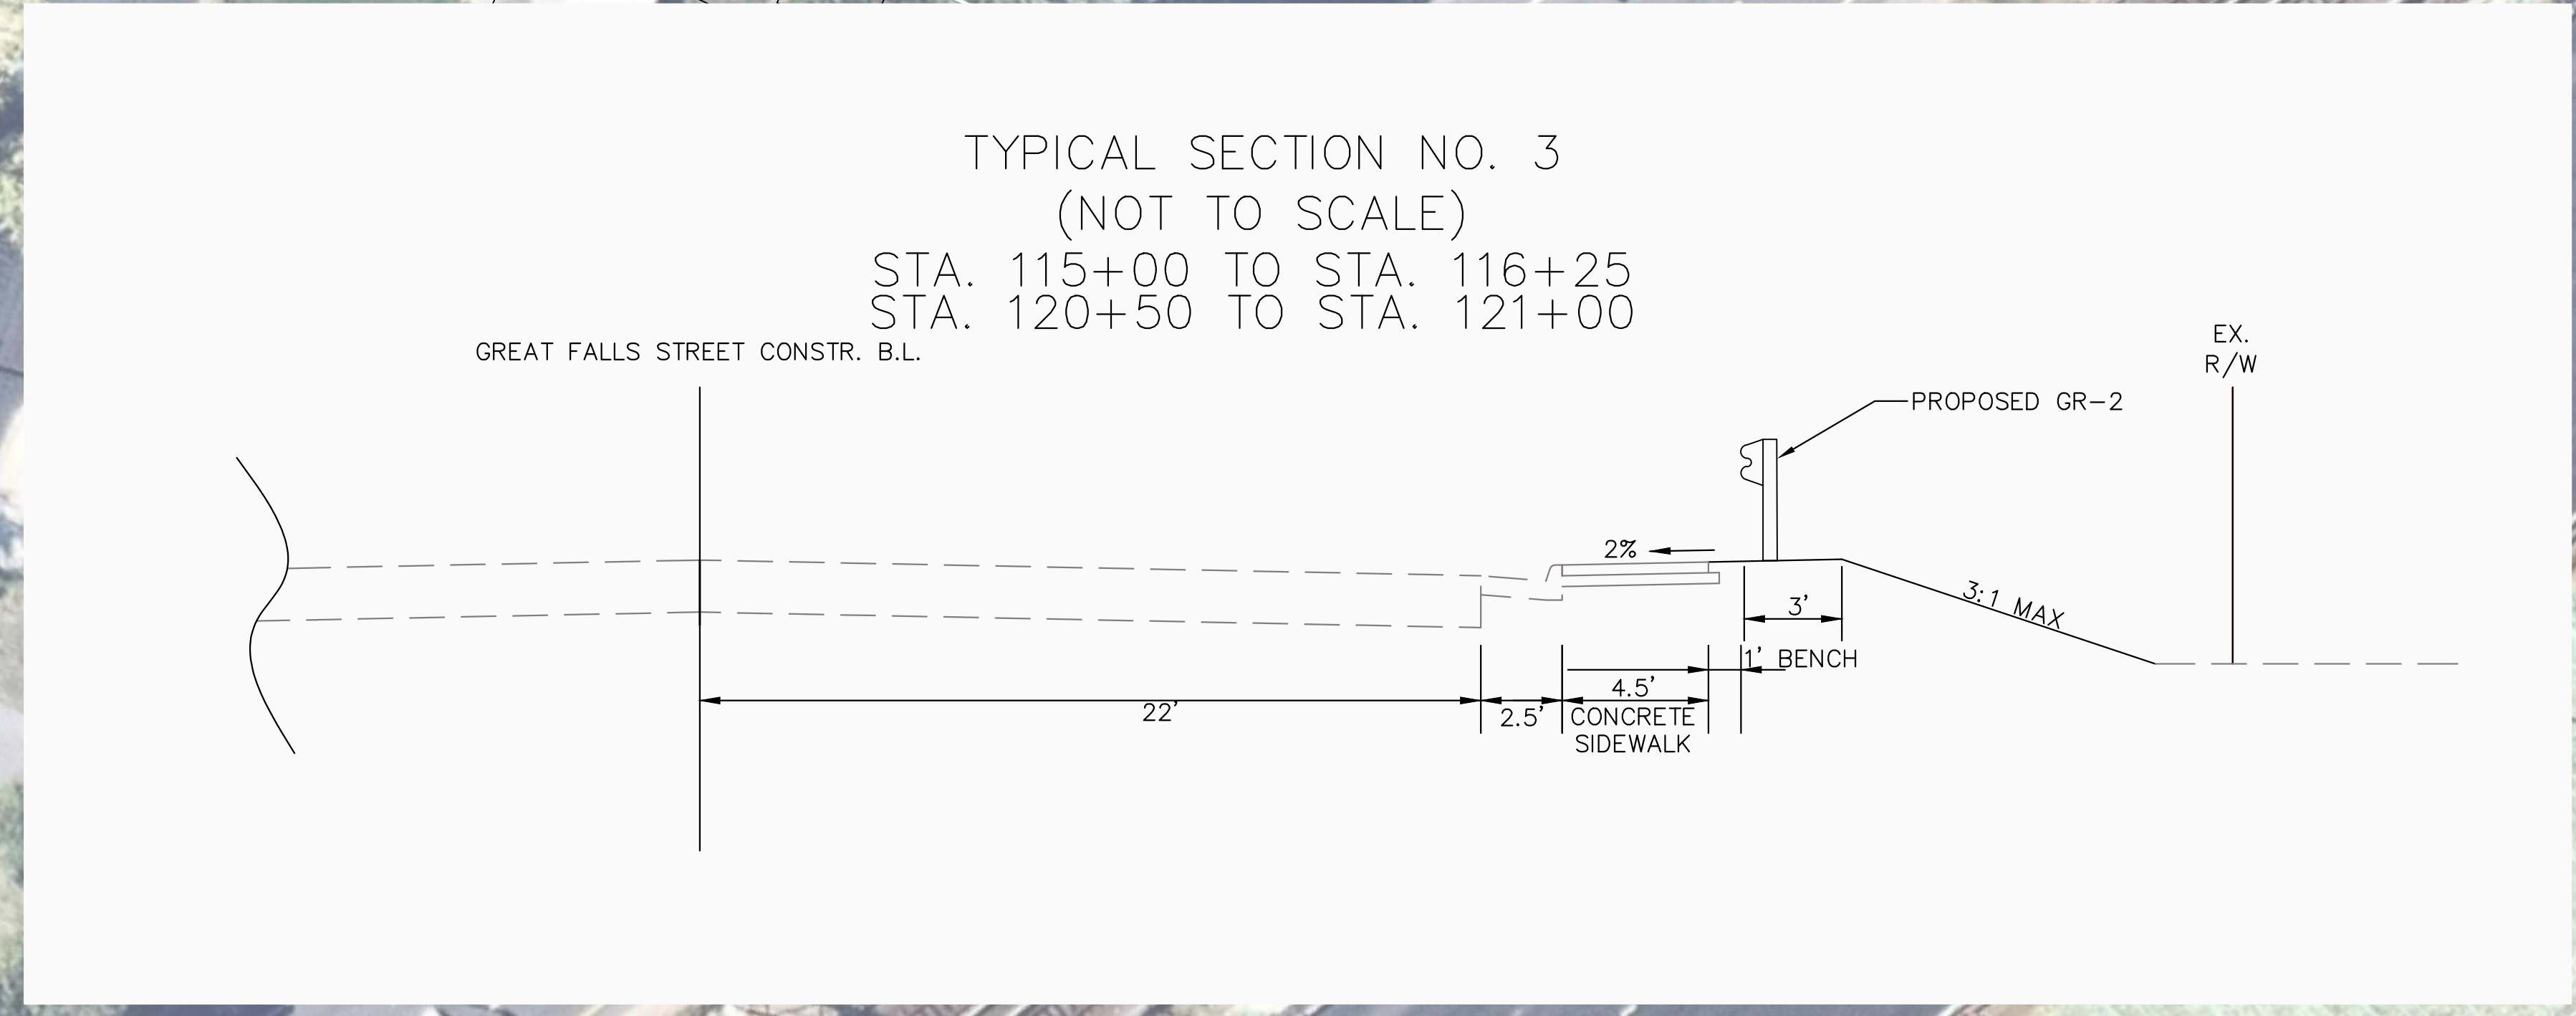

- DESIGN LEGEND:
- DENOTES PROPOSED PAVEMENT
 - DENOTES PROPOSED CURB & GUTTER
 - DENOTES PROPOSED SIDEWALK
 - DENOTES PROPOSED CURB RAMP
 - DENOTES PROPOSED ENTRANCE RECONSTRUCTION
 - DENOTES PAVEMENT TO BE MILLED AND OVERLAID
 - DENOTES PAVEMENT DEMO
 - DENOTES LIMITS OF CLEARING AND GRADING IN CUT
 - DENOTES LIMITS OF CLEARING AND GRADING IN FILL
 - DENOTES EXISTING RIGHT OF WAY
 - DENOTES PROPOSED RIGHT OF WAY
 - DENOTES TEMPORARY CONSTRUCTION EASEMENT
 - DENOTES UTILITY EASEMENT
 - DENOTES DRAINAGE EASEMENT
 - DENOTES PROPOSED STORM PIPE
 - T.B.R.L. TO BE RELOCATED

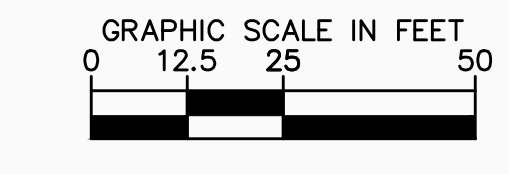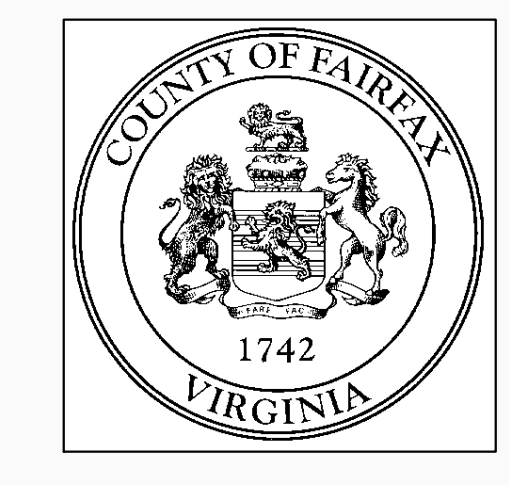

Kimley & Horn